


RECORD OF SURVEY


DETAIL SCALE:
1" = 100'

FOUND FOUR 1.25 INCH
O.D.I.P.'S, FLUSH, WITH
PLASTIC CAPS, LS 4428
PER PMB 4/91

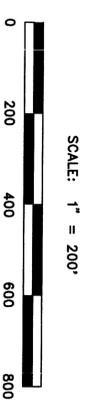

LEGEND

- FOUND MONUMENTS, AS NOTED
- SET 2 INCH DIA. ALUMINUM CAP ON 3/4 INCH REBAR, MARKED LS 7002, AND AS NOTED
- CALCULATED POSITION, NOTHING SET OR FOUND

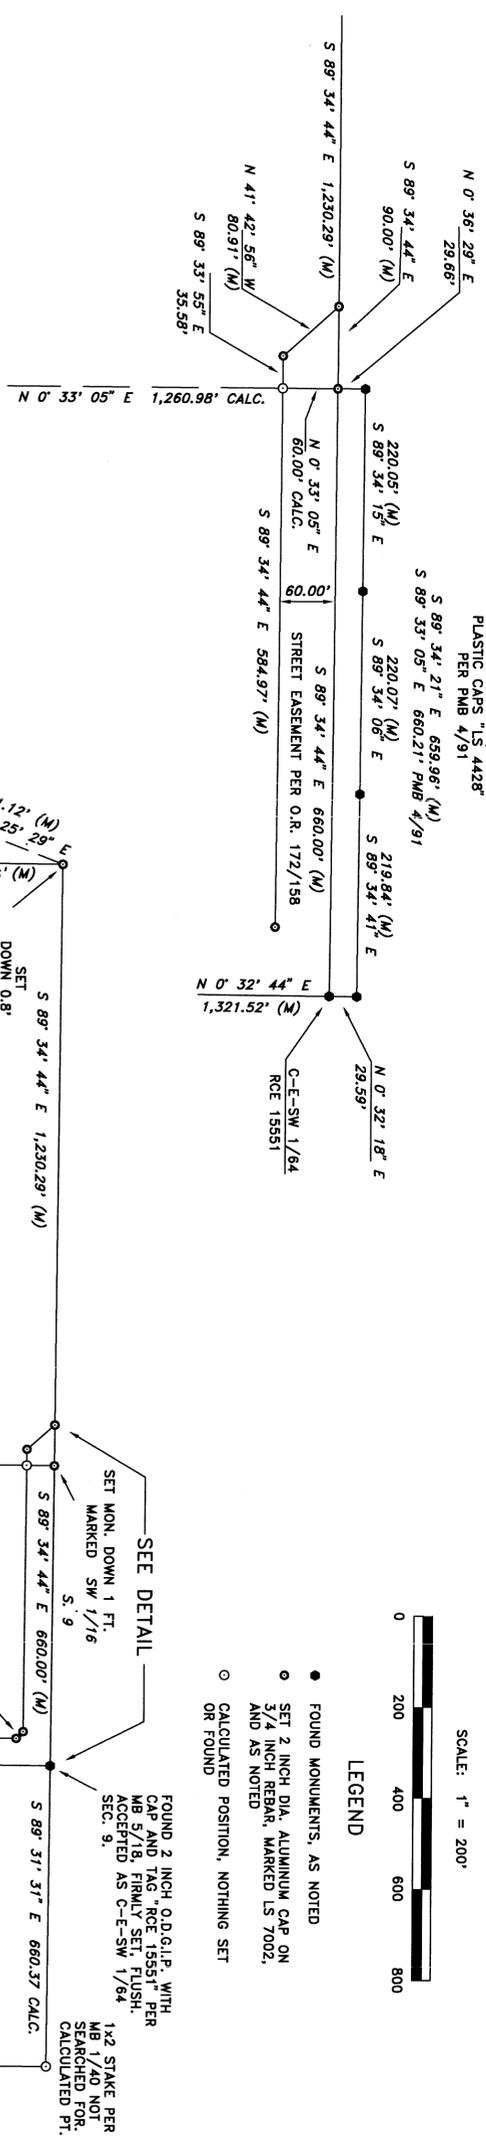

HISTORY OF SURVEYS

RECORD OF SURVEY MB 1/40. SUBDIVISION OF SECTION 9 AND SW 1/4 OF SECTION 9.
 PARCEL MAP MB1/41. CHALFANT VALLEY ESTATES. BASED ON MB 1/40.
 RECORD OF SURVEY MB 5/18. ESTABLISHED C-E-SW 1/64 FROM FOUND MONUMENTS OF MB 1/40.
 RECORD OF SURVEY MB 5/98. ESTABLISHED SE-SW 1/64 FROM FOUND MONUMENTS OF MB 1/40. SEARCHED FOR, NOT FOUND.
 PARCEL MAP 37-27 PMB 1/50. PARCELS 2 AND 3 WERE CREATED BY DEEDS PRIOR TO THE PARCEL MAP. DATA IDENTICAL TO MB 1/40. NO REFERENCES TO MB 5/18 OR 5/98. MAP APPEARS TO HAVE BEEN COMPILED FROM RECORD.
 PARCEL MAP 37-19 PMB 1/95. RESET 1/4 CORNER FOR SECTIONS 8 AND 9 INDICATED BY EVIDENCE OF MB 1/40. POINT APPEARS TO FALL Slightly OF LOCATION.
 RECORD OF SURVEY 37-13 RSMB 1/36. REESTABLISHED CORNER FOR SECTIONS 8, 9, 16 AND 17 BASED ON MB 1/40.
 PARCEL MAP 37-73 PMB 2/22. ESTABLISHED AN ALTERNATE POSITION FOR THE W 1/16 FOR SECTIONS 9 AND 16. FOUND, NOT ACCEPTED.
 RECORD OF SURVEY 37-39 RSMB 2/86. ESTABLISHED AN ALTERNATE C 1/4 FOR SECTION 9. NOT ACCEPTED. THIS LOCATION IS NOT SIGNIFICANTLY DIFFERENT FROM THE ADJACENT MONUMENT OF MB 1/40 AND DOES NOT PRESENT THEORETICAL PROBLEMS. SW 1/4 WHICH ARE BASED ON MB 1/40 AND SUBSEQUENT SUBDIVISIONS.
 PARCEL MAP 37-147 PMB 4/91. DID NOT RECOVER C 1/4 OF MB 1/40. C-E-SW 1/64 OF MB 5/18 OR EITHER W 1/16 CORNER EVIDENCE PER MB 1/40 OR PMB 2/22.

